



PLAN VIEW - PARALLEL INSTALLATION

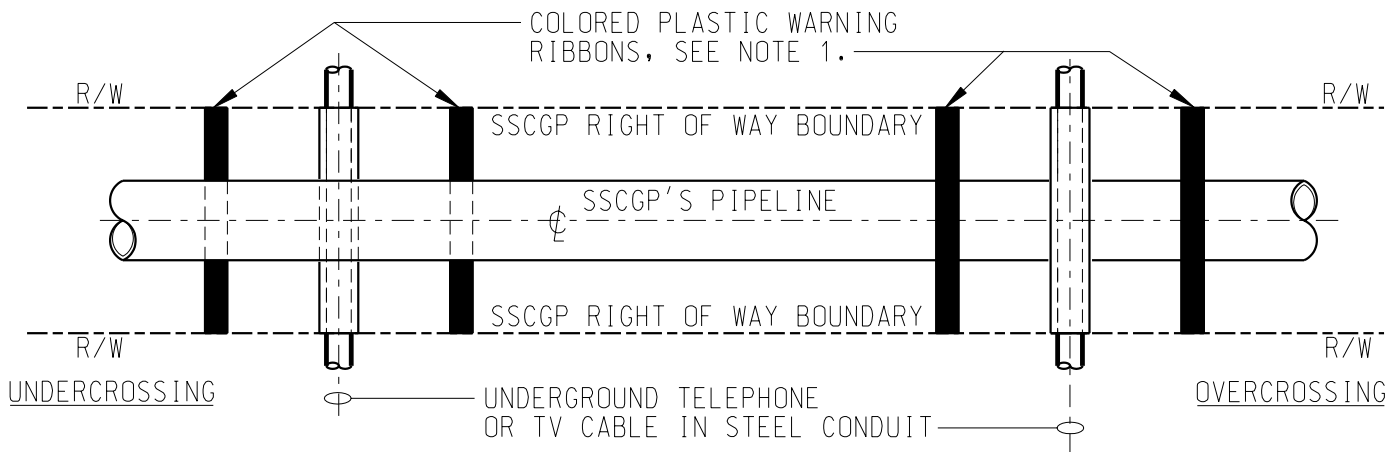

PLAN VIEW - CROSSING INSTALLATION

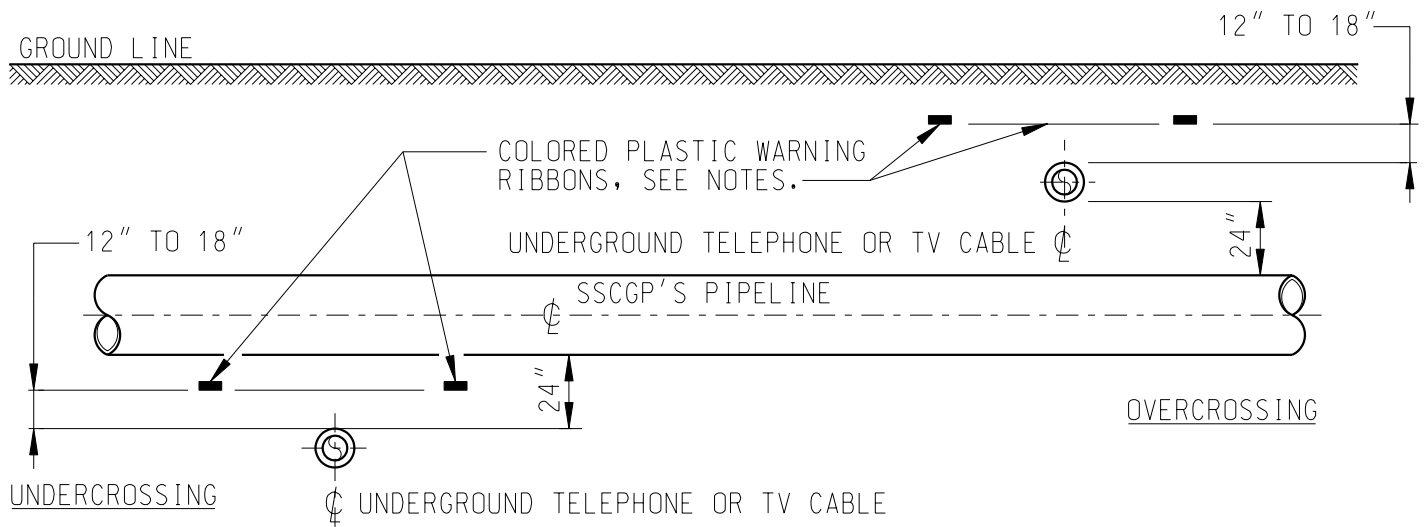

ELEVATION - CROSSING INSTALLATION

NOTES:

DURING BACKFILL OPERATIONS, AN ORANGE PLASTIC SAFETY RIBBON SHALL BE LAID 12" TO 18" ABOVE THE FOREIGN PIPELINE IN BOTH SIDES OF THE DITCH THE ENTIRE WIDTH OF SSCGP'S RIGHT OF WAY.



**STANDARD ENCROACHMENT DETAILS
FOR INSTALLATION OF STANDARD TELEPHONE OR CABLE TV
PARALLEL TO OR CROSSING SSCGP'S PIPELINE**

REV.	DATE	BY	DESCRIPTION	APP	SCALE: 1" = 1'-0"
0	05-05-2004	GLS	REVISED PER SSCGP STANDARDS	RDH	P. I. N.
1	11-05-2007	JAK	REPLACED STD. DWG. 005-090-A-0088	RDH	DWG. NO.
					STD-ENC-PX-TC

DRAWN BY: GLS	DATE: 05-05-2004
CHECKED BY:	DATE:
APPROVED BY: RDH	DATE: 05-28-2004