


PLAN VIEW

ASTM C-33, SIZE NO. 2 OR 3. 1" TO 2 1/2" COARSE AGGREGATE OVER FILTER FABRIC (EXXON GTF-200 OR COMPANY APPROVED EQUAL) BOTH SIDES OF BRIDGE.

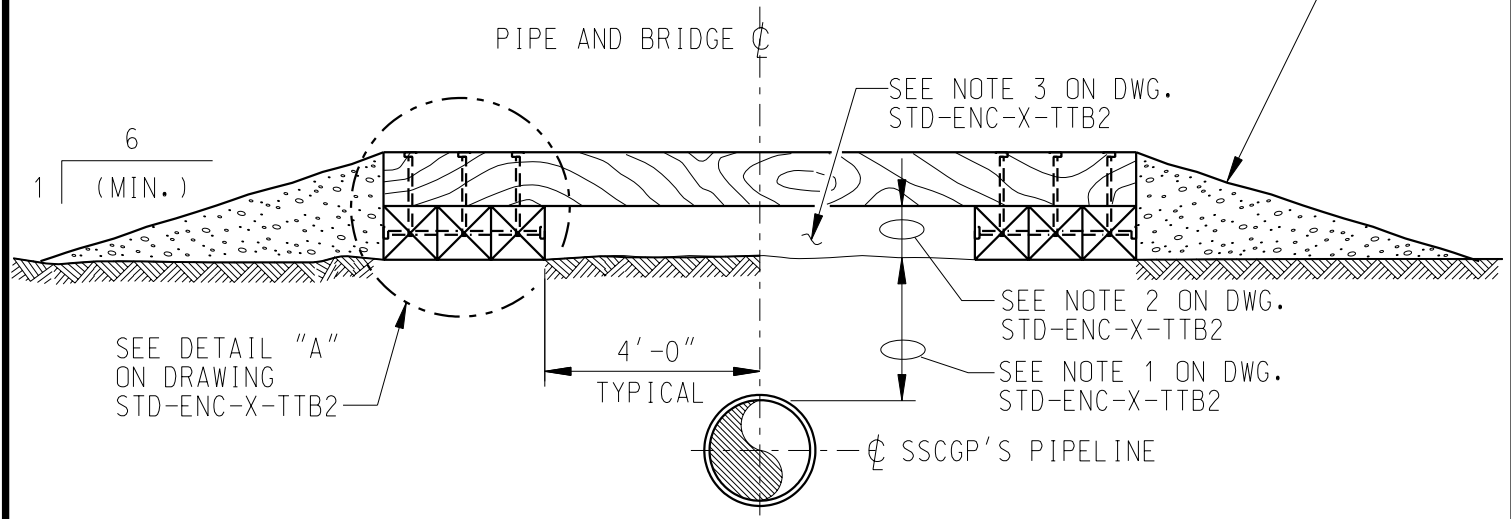

ELEVATION



STANDARD ENCROACHMENT DETAILS FOR TEMPORARY TIMBER BRIDGE TO CROSS SSCGP'S PIPELINE

REV.	DATE	BY	DESCRIPTION	APP	SCALE: 1" = 1'-0"
0	05-05-2004	GLS	ORIGINAL ISSUE	RDH	P.I.N.
1	11-05-2007	JAK	REPLACED STD. DWG. 005-002-A-0211	RDH	DWG. NO.
					STD-ENC-X-TTB1

DRAWN BY: GLS DATE: 05-05-2004

CHECKED BY: DATE:

APPROVED BY: RDH DATE: 05-28-2004