


PLAN VIEW

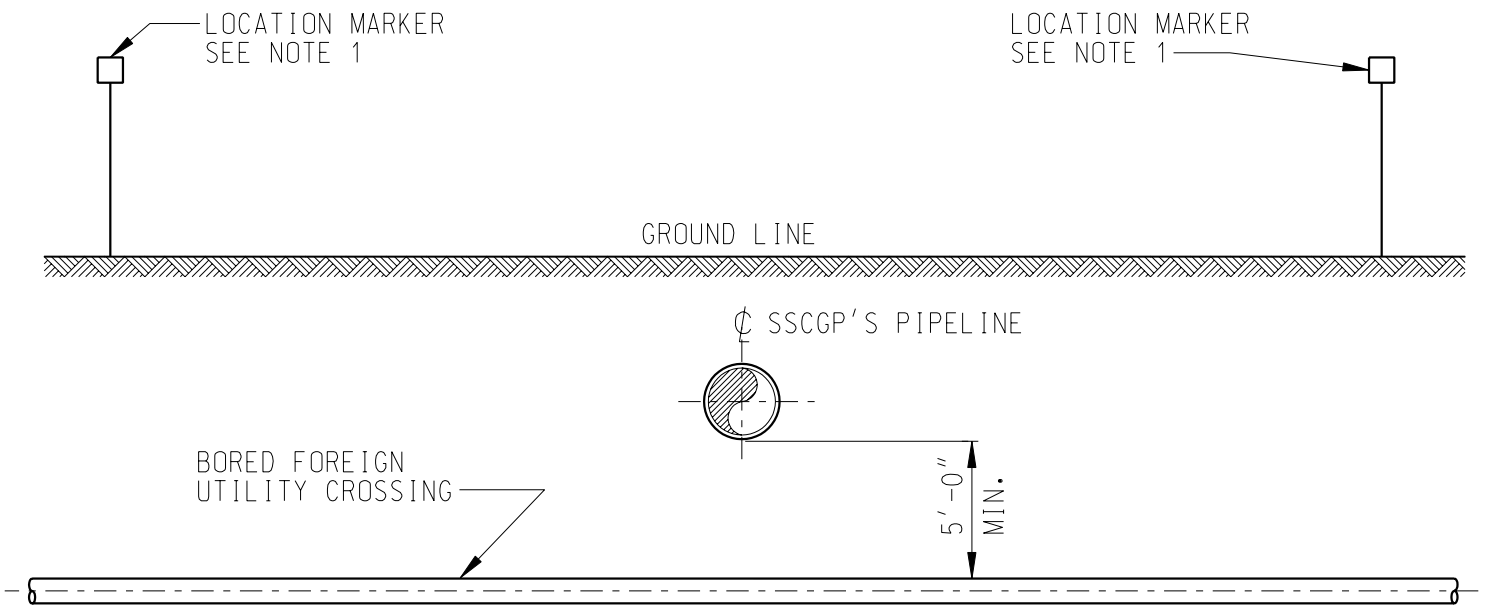

ELEVATION

NOTES:

1. ABOVE GROUND UTILITY LOCATION MARKER WILL BE INSTALLED ABOVE CROSSING AT SSCGP ROW BOUNDARY.



**STANDARD ENCROACHMENT DETAILS
FOR INSTALLATION OF BORED UTILITY
CROSSING BELOW EXISTING GAS PIPELINE**

REV.	DATE	BY	DESCRIPTION	APP	SCALE: 1" = 1'-0"
0	05-04-2004	GLS	REVISED PER SSCGP STANDARDS	RDH	P. I. N.
1	11-05-2007	JAK	REPLACED STD. DWG. 005-090-A-0142	RDH	DWG. NO.
					STD-ENC-X-BU

DRAWN BY: GLS	DATE: 05-04-2004
CHECKED BY:	DATE:
APPROVED BY: RDH	DATE: 05-28-2004