


PLAN VIEW

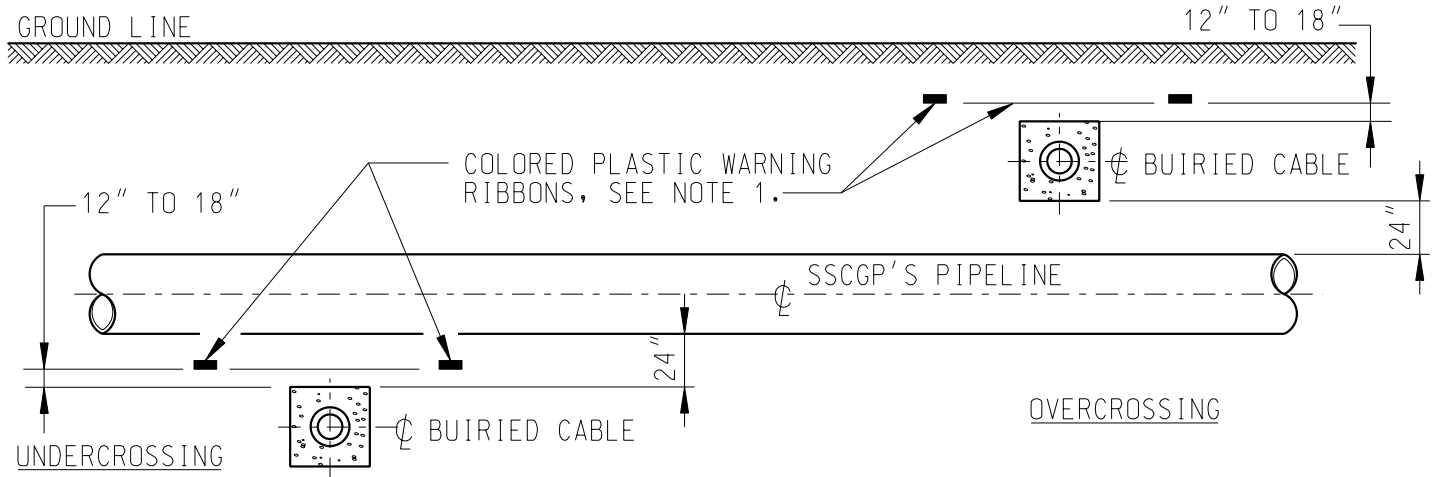

ELEVATION - CROSSING INSTALLATION

NOTES:

1. DURING BACKFILL OPERATIONS, A SAFETY RED PLASTIC RIBBON SHALL BE LAID 12" TO 18" ABOVE THE UNDERGROUND CABLE IN BOTH SIDES OF THE DITCH THE ENTIRE WIDTH OF SSCGP'S RIGHT OF WAY.
2. ABOVE GROUND ELECTRICAL OR FIBER OPTIC LOCATION MARKER WILL BE INSTALLED AT EACH END OF RED CONCRETE.



**STANDARD ENCROACHMENT DETAILS
FOR INSTALLATION OF ELECTRICAL OR FIBER OPTIC CABLE
CROSSING SSCGP'S PIPELINE**

| REV. | DATE | BY | DESCRIPTION | APP | SCALE: 1" = 1'-0" |
|------|------------|-----|-----------------------------------|-----|-------------------|
| 0 | 05-14-2004 | GLS | COMBINED 005-090-0068 AND 0069 | RDH | P. I. N. |
| 1 | 11-05-2007 | JAK | REPLACES STD. DWG. 005-090-A-0143 | RDH | DWG. NO. |
| | | | | | STD-ENC-X-EC |

| | |
|------------------|------------------|
| DRAWN BY: GLS | DATE: 05-04-2004 |
| CHECKED BY: | DATE: |
| APPROVED BY: RDH | DATE: 05-28-2004 |