



INGAA FOUNDATION  
RIGHT-OF-WAY STUDY

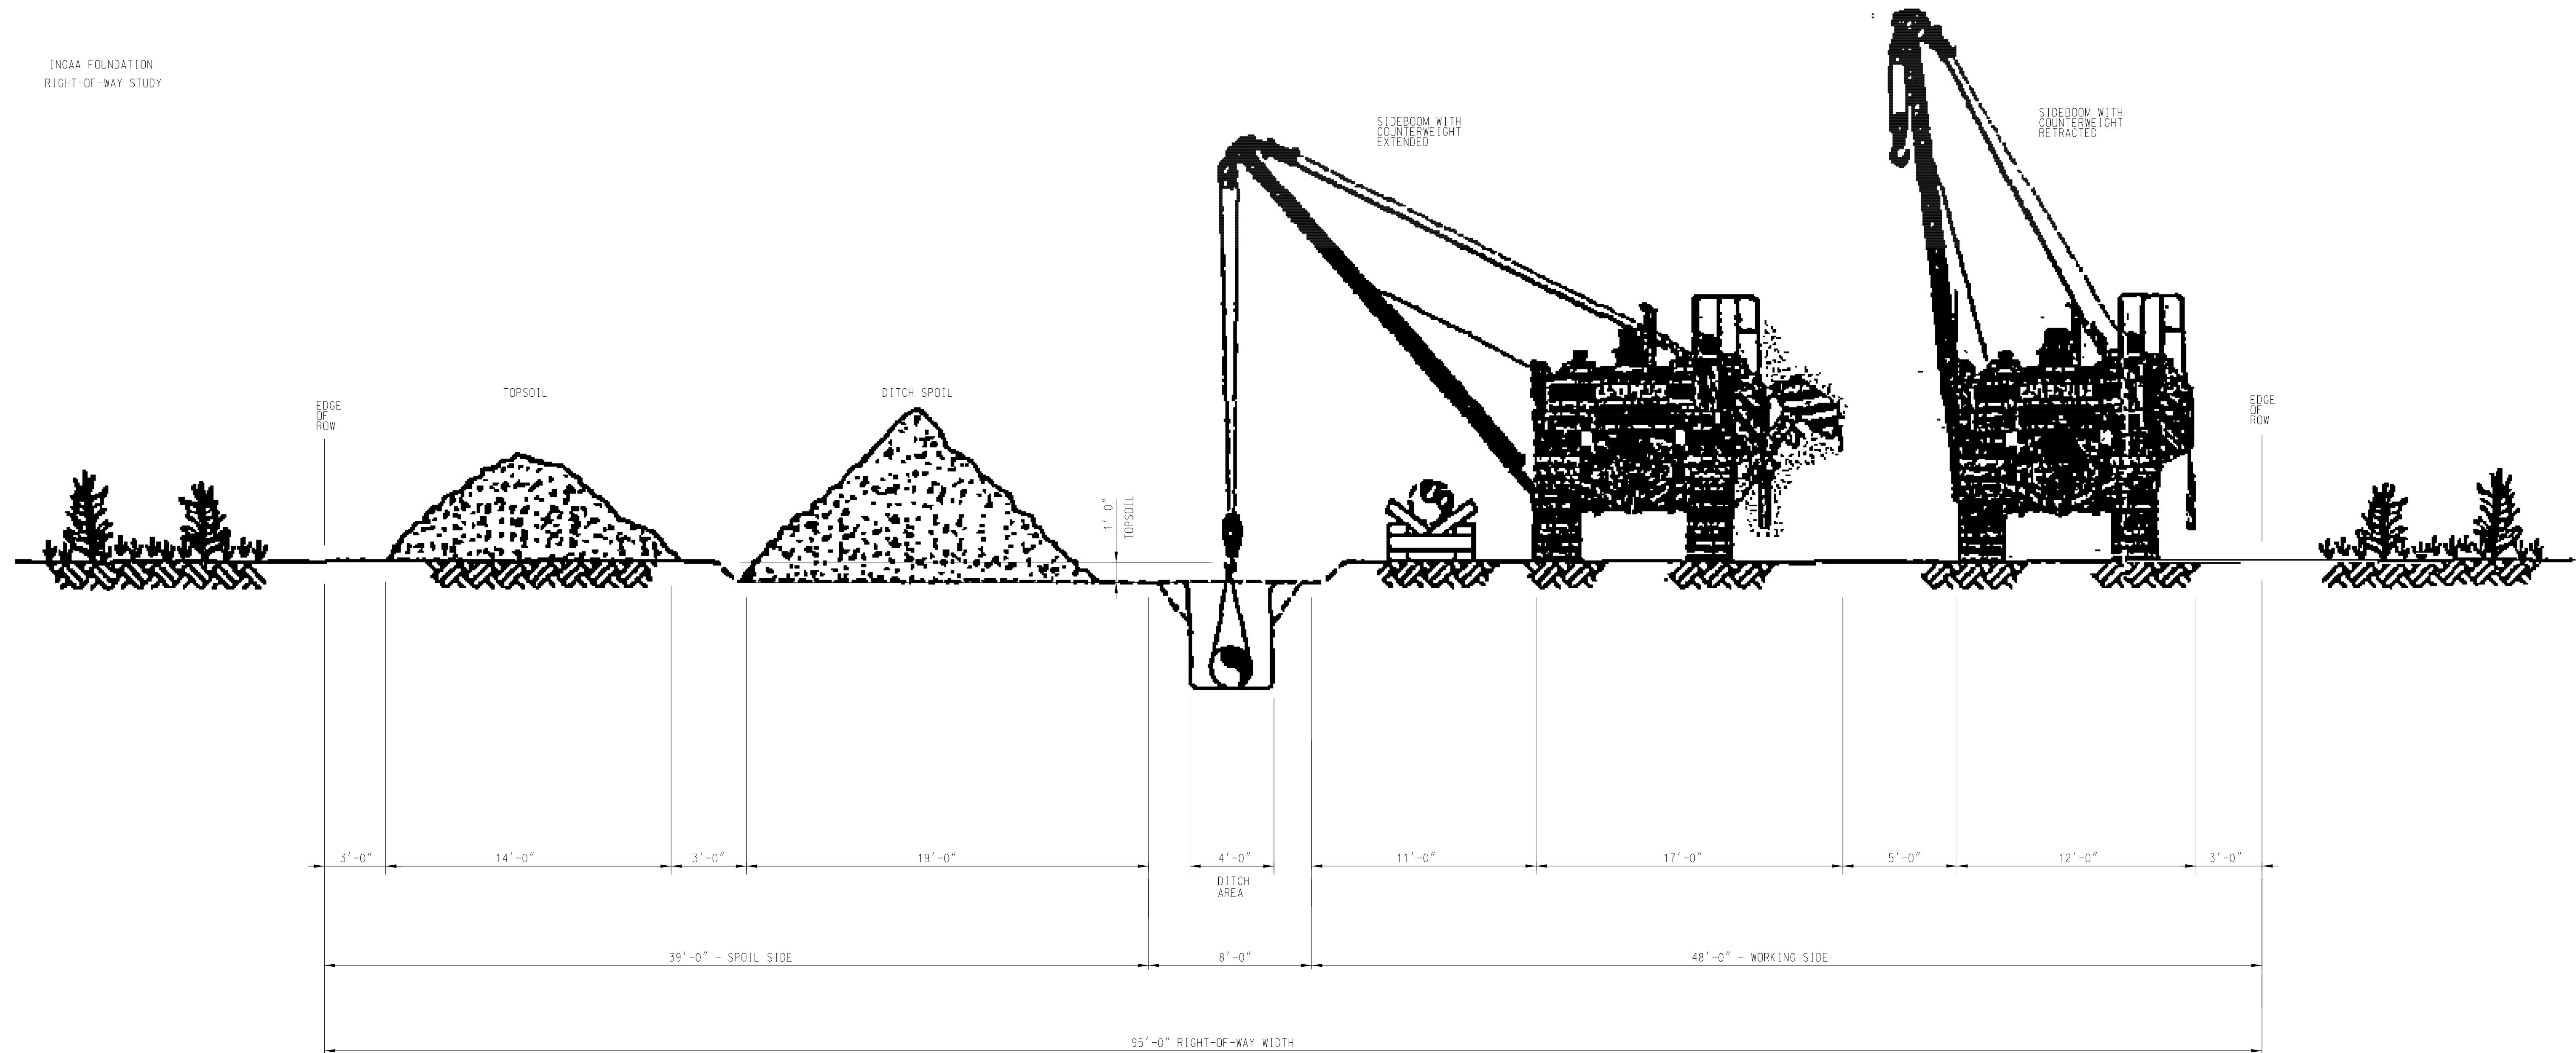

RECOMMENDED ROW CONSTRUCTION WIDTH

CODE REQUIREMENTS		REFERENCE DRAWINGS		REVISIONS				CROSS SECTION OF RECOMMENDED CONSTRUCTION ROW WIDTH 18" TO 24" PIPE DIAMETER		
DESIGN FACTOR	DESIGN PRESSURE	DRAWING NUMBER	DRAWING NAME	NO.	DATE	BY	DESCRIPTION	P. I. N.	CHK.	APP.
_____	X-RAY _____			0	??-??-??	MDR	SSCGP ORIGINAL STANDARD DRAWING ISSUE			
_____	TEMPERATURE _____									
_____	DURATION _____									
M.A.D.P. _____	ASME SEC. VIII _____									
PART 192 _____	STRESS RELIEVE _____									



SOUTHERN STAR  
CENTRAL GAS PIPELINE

SCALE: 1/4" = 1'-0"

DRAWING NUMBER: STD-ROW

DRAWN BY: MDR	DATE: 07-09-2010	SCALE: 1/4" = 1'-0"
CHECKED BY:	DATE:	DRAWING NUMBER: STD-ROW
APPROVED BY:	DATE:	